



GROUND FLOOR PLAN - Scale 1:200

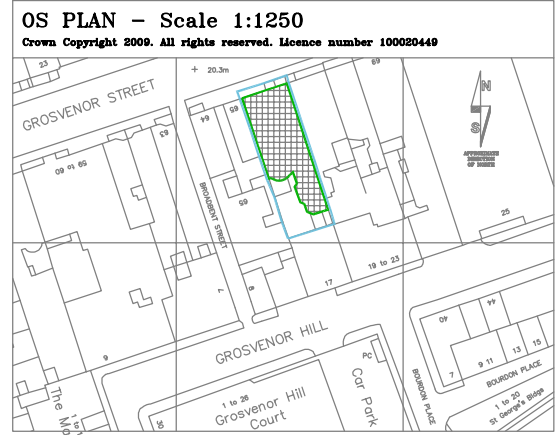

OS PLAN - Scale 1:1250

Crown Copyright 2009. All rights reserved. Licence number 100020449

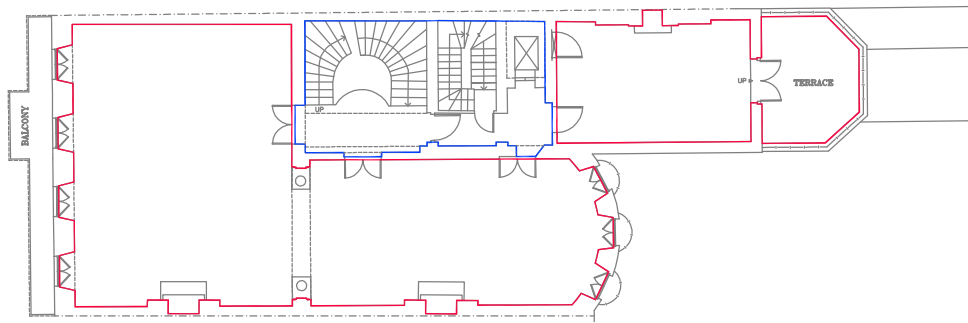

FIRST FLOOR PLAN - Scale 1:200

Standard Lease Plan Abbreviations:

- = ESTATE EXTENTS
- = PROPERTY
- = PROPERTY LOCATION
- = LEASE EXTENTS
- = COMMUNAL AREA



**GEOsurveys**  
Land and Measured  
Building Surveyors

10 Grosvenor Street London W1G 0JH  
 ☎ (44) 20 76 22 00 ✉ info@geosurveys.co.uk  
 ☎ (44) 20 76 22 00 ✉ info@geosurveys.co.uk

Project: **66 GROSVENOR STREET LONDON W1**

Drawing No: **09019-13-L-1**

Drawing Title: **LEASE PLAN - 1st FLOOR**

Sheet No: **1 of 1**

Date: **JUNE 2009**

Scale: **A4@1:200**

Surveyor: **GEO**

Job No: **09019**

Rev	Date	By	Description

© Copyright

Copyright of this drawing is retained by GEOsurveys Ltd. Any discrepancies between this drawing and any other information should be reported to GEOsurveys Ltd. Modifications to be made solely on original magnetic media.

All dimensions must be checked on site prior to construction and fabrication. Do not scale off this drawing. Use written dimensions only.