

© Copyright
 This drawing is the sole copyright of GEOsurveys Ltd. Any discrepancies between this drawing and other information shall be reported to GEOsurveys Ltd. MODIFICATIONS to be made only in Original Digital 24-bit. Do not make this drawing. Figure dimensions only are to be used.

Drawing Naming Convention:
 Job No\Code\Dwg type\Location\Reference
 Code: 13 = Existing 14 = Proposed
 Drawing Type: B = Building E = Elevation
 S = Section T = Topographical
 Location: B = Basement C = Reflected Ceiling Plan
 G = Ground F = Suspended Floor Plan
 I = First F = Front Elevation
 R = Roof S = Side Elevation
 M = Mosaic H = Base Elevation
 AA = Section A-A GA = General Layout
 Reference: Reference to individual dwg I.D. (e.g. Revision A)

Standard Lease Plan Abbreviations:

- = ESTATE EXTENTS
- = PROPERTY
- = PROPERTY LOCATION
- = PARKING ALLOCATED
- = LEASE EXTENTS
- = COMMUNAL AREA
- = LIFT MOTOR ROOM (Ground Floor)
- = CARBON TRUST IT COMMS ROOM (2nd Floor)
- = SERVICE RESES (Landlords Areas)
- = NEW ROOF ACCESS (1st Floor)

Rev	Date	By	Description

Client:

Project:



Drawing Title:
**LEASE PLAN
 GROUND & 1st FLOOR**

Drawing No: Job No: 09017 Date Surveyed:


Scale: 1:500@A3 Sheet No: 2 of 2 Status: FINAL

Surveyor: MBH Drawn: MBH Checked: GEO Rev:

OS PLAN - Scale 1:1250
 Crown Copyright 2009. All rights reserved. Licence number 100020449

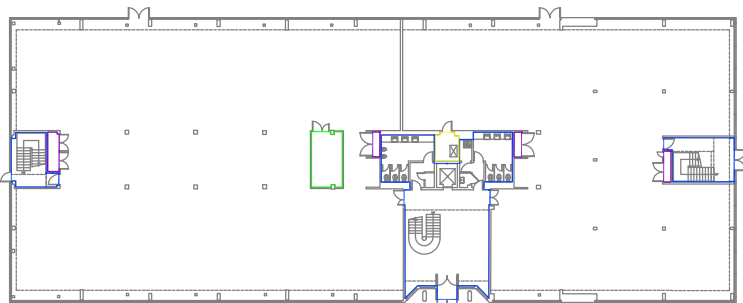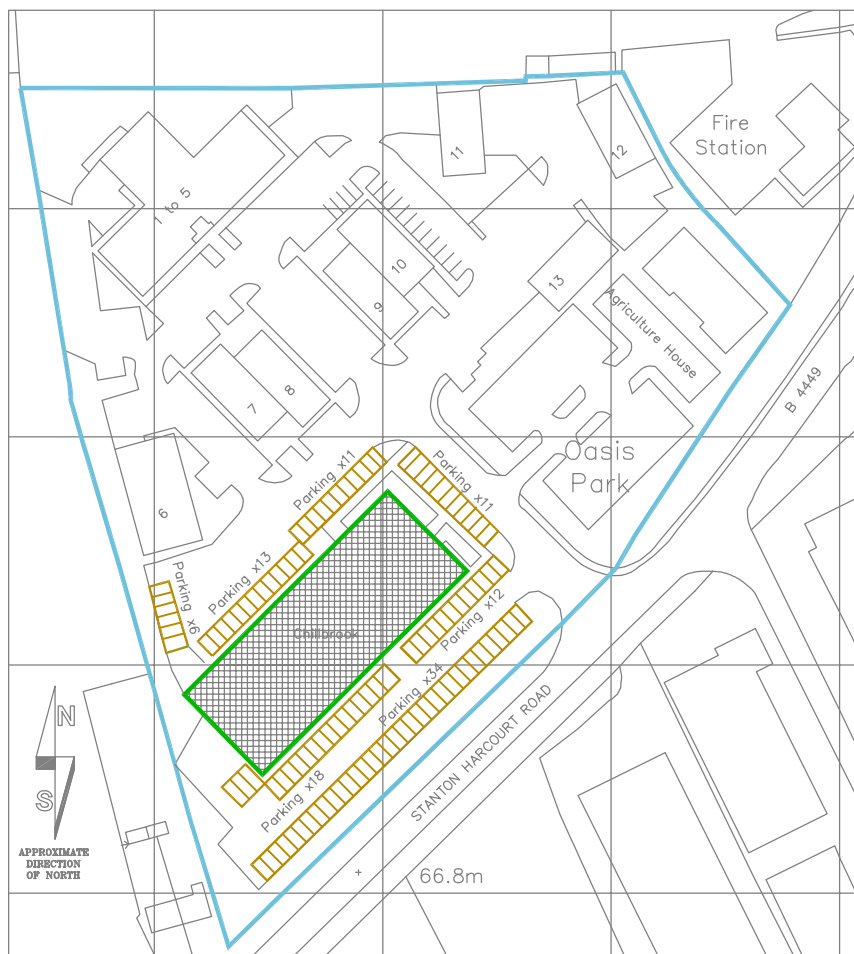

GROUND FLOOR PLAN "A" (GEA=1581.49sq m) - Scale 1:500

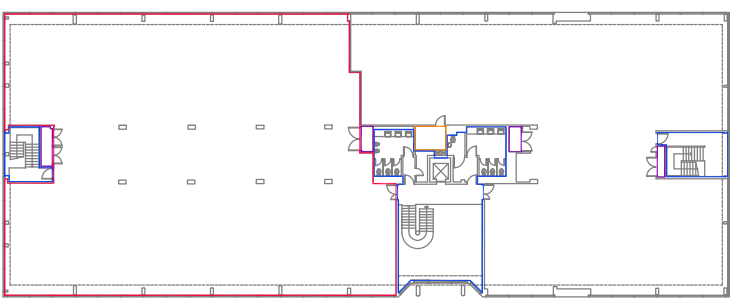

FIRST FLOOR PLAN "A" (GEA=1581.49sq m) - Scale 1:500